



BASEMENT FLOOR PLAN
SCALE : 1/4" = 1'-0"

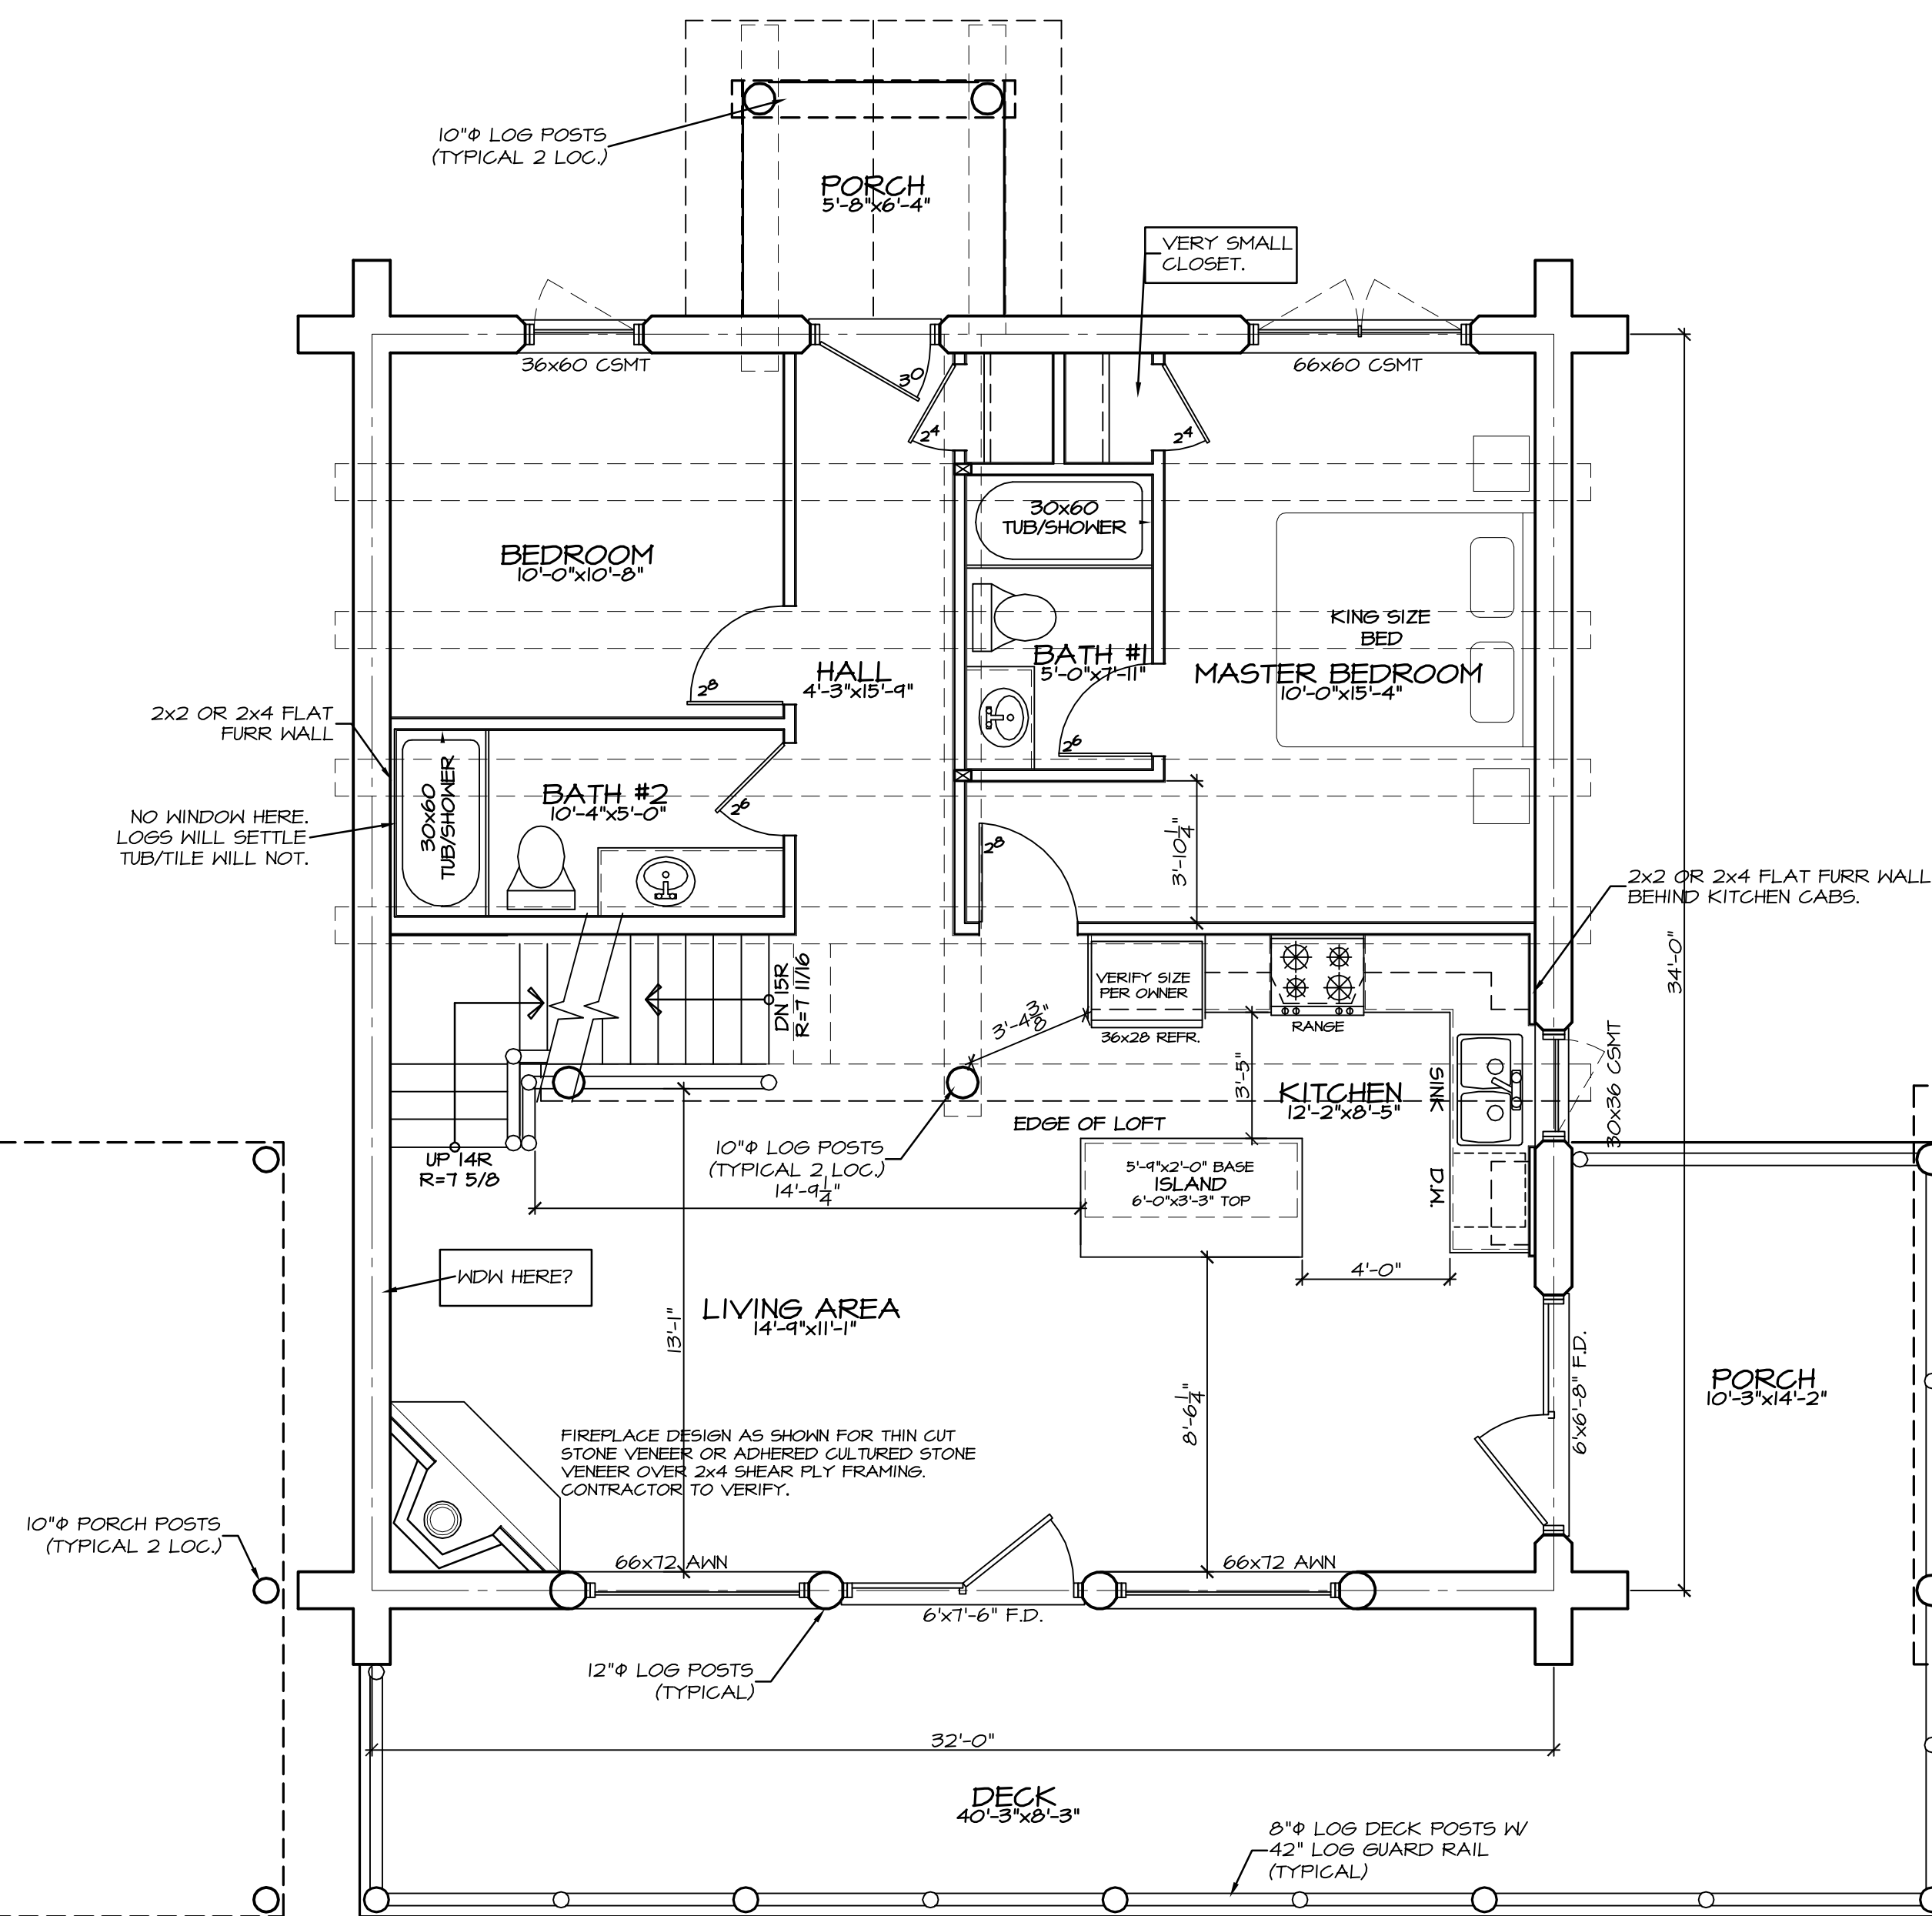

MAIN FLOOR PLAN
SCALE : 1/4" = 1'-0"

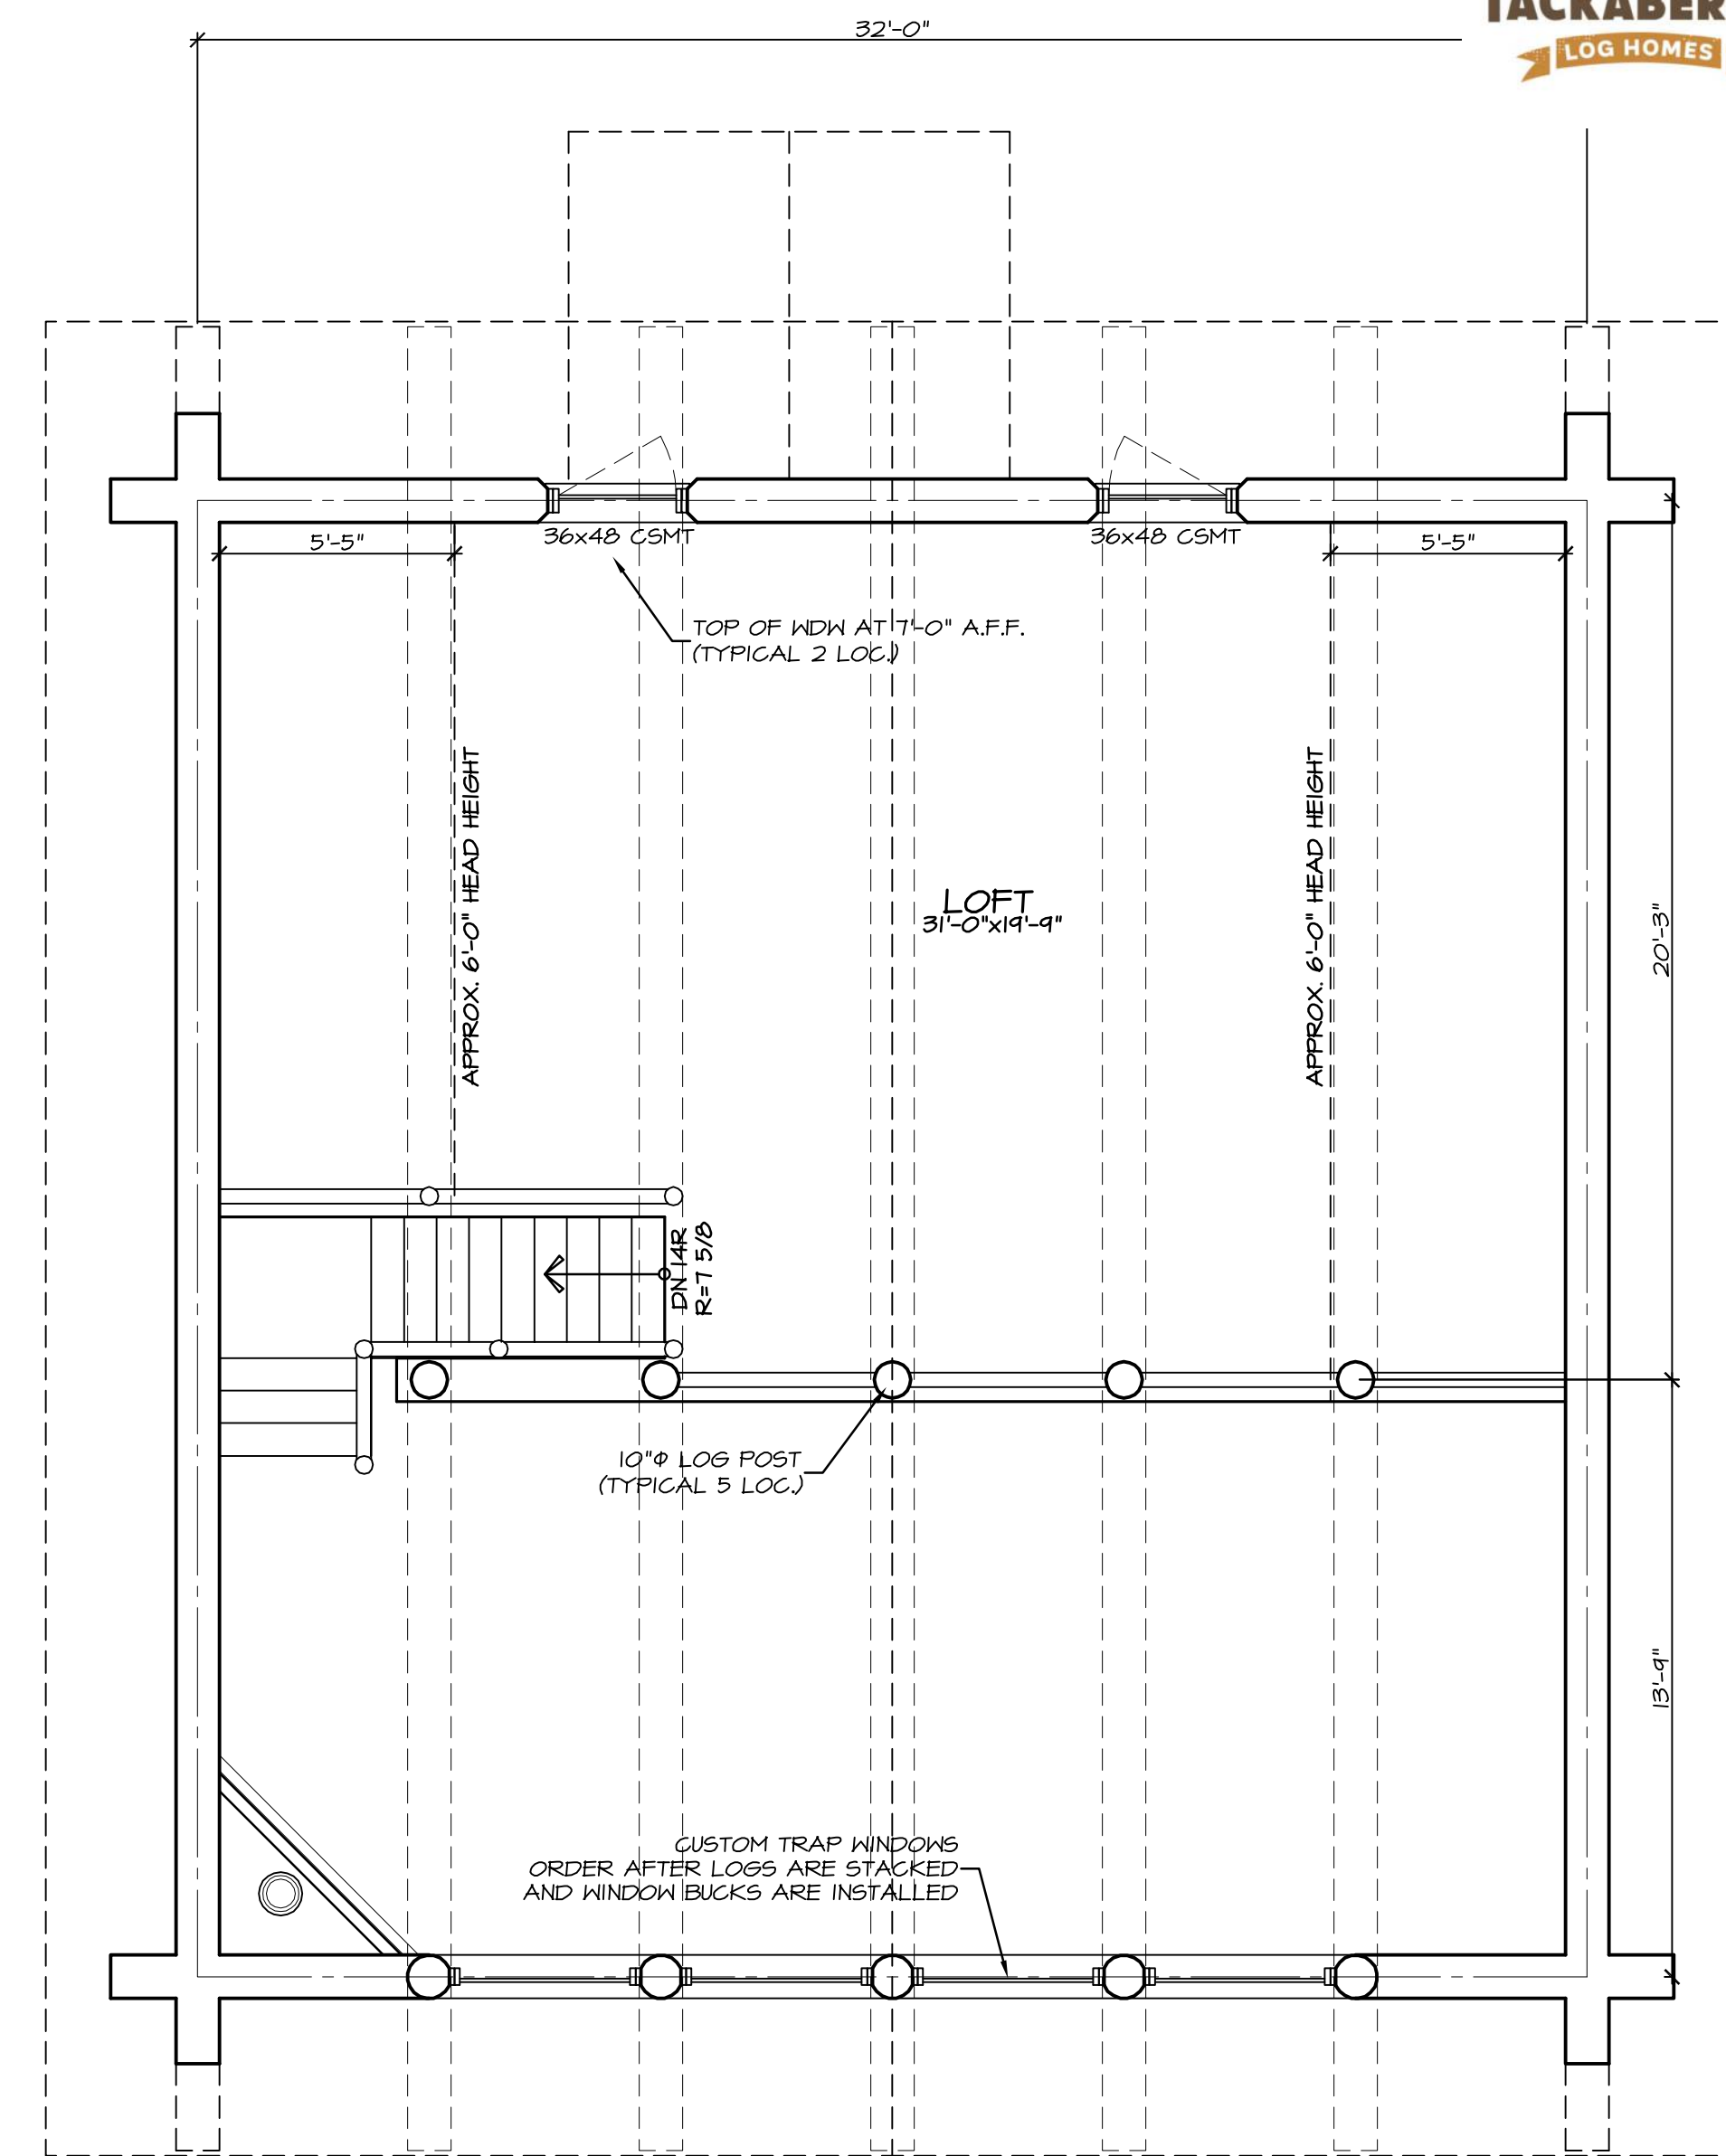

UPPER FLOOR PLAN
SCALE : 1/4" = 1'-0"

CONTRACTOR NOTE:
THE SPECIFICATIONS, WITHIN THIS PLAN SET ARE ACCURATE AS OF THE MOST RECENT DATE IN THE TITLE BLOCK. HOWEVER IT IS THE CONTRACTORS RESPONSIBILITY TO CONFIRM AND VERIFY ALL MEASUREMENTS & SPECIFICATIONS.

DRAWN BY:		REV.	SHEET
BDL		REV.	1 OF 1
PER SPECS SHEET #1			

PRELIMINARY PLANS - NOT FOR CONSTRUCTION

QuickDraw Design

BRADLEY D. LETZIG
brodiequickdrawdesign.net

450 BROTHERS WAY
CORVALLIS, MT 59928

Phone # (406) 570-1046
Fax # (866) 507-2284

DATE


1-8-13

JOB #


21246

LOG SIZE


12"Ø

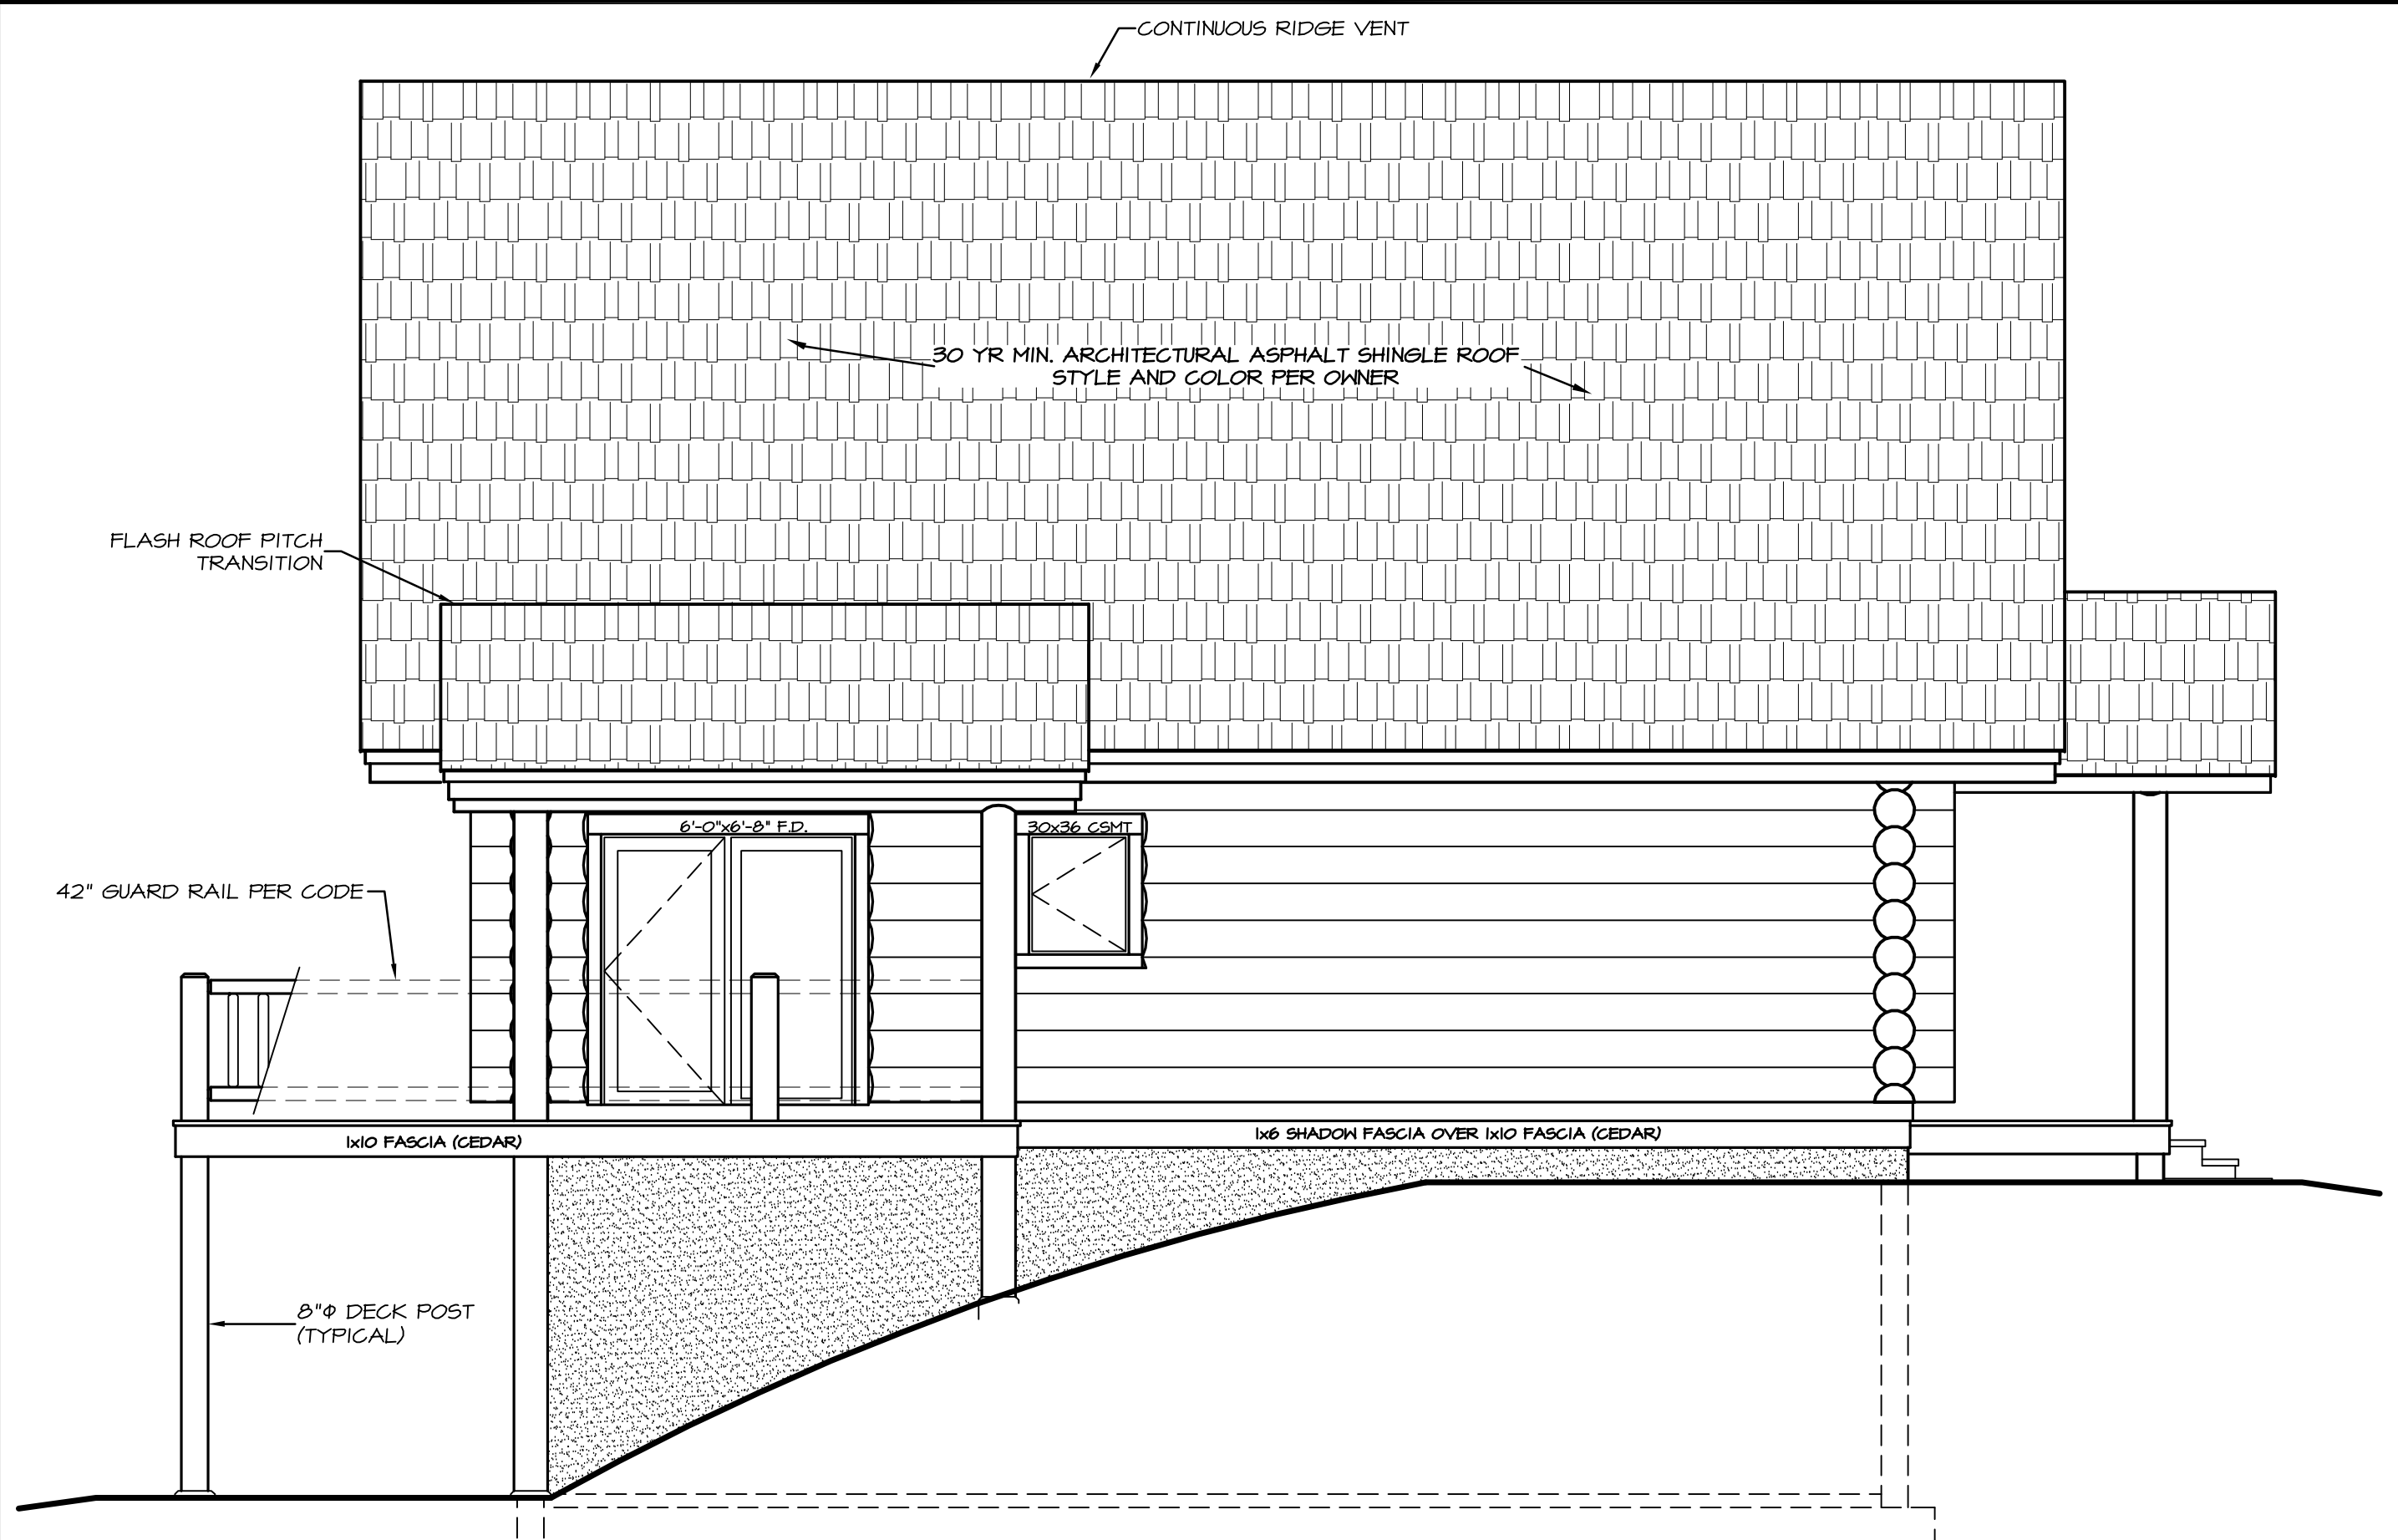


LEFT SIDE ELEVATION
SCALE: 1/4" = 1'-0"

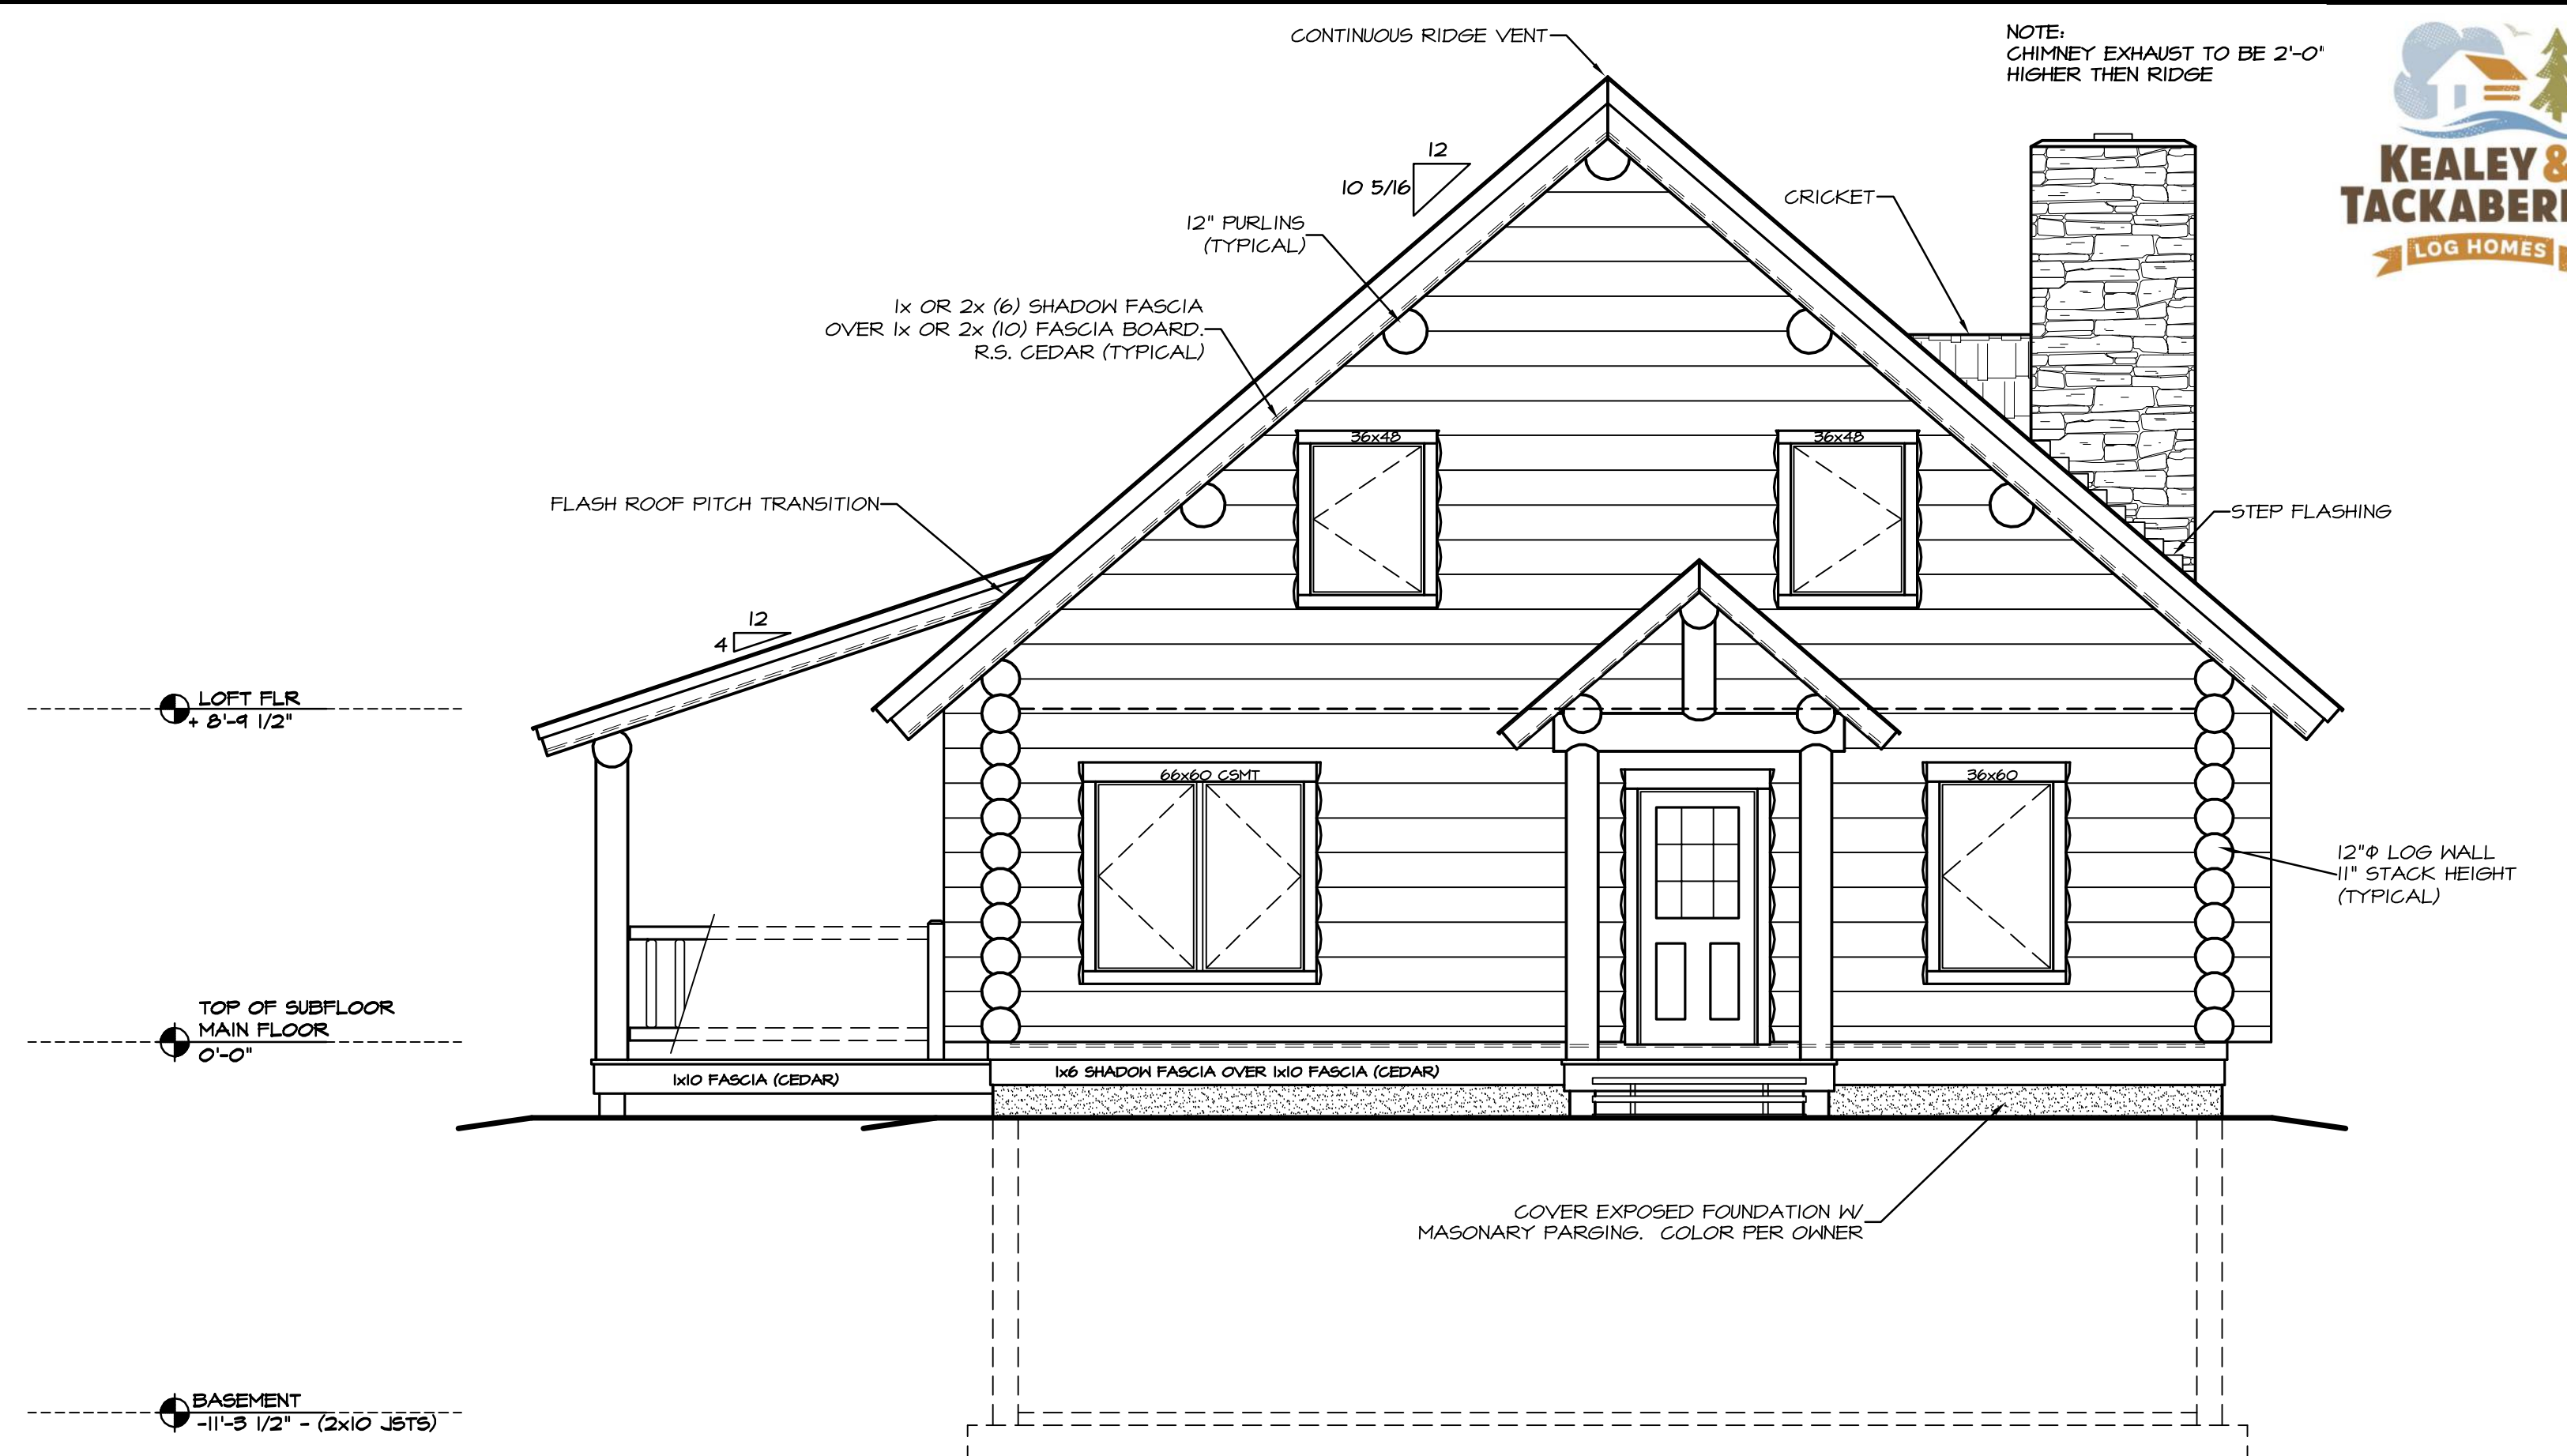

FRONT ELEVATION
SCALE: 1/4" = 1'-0"

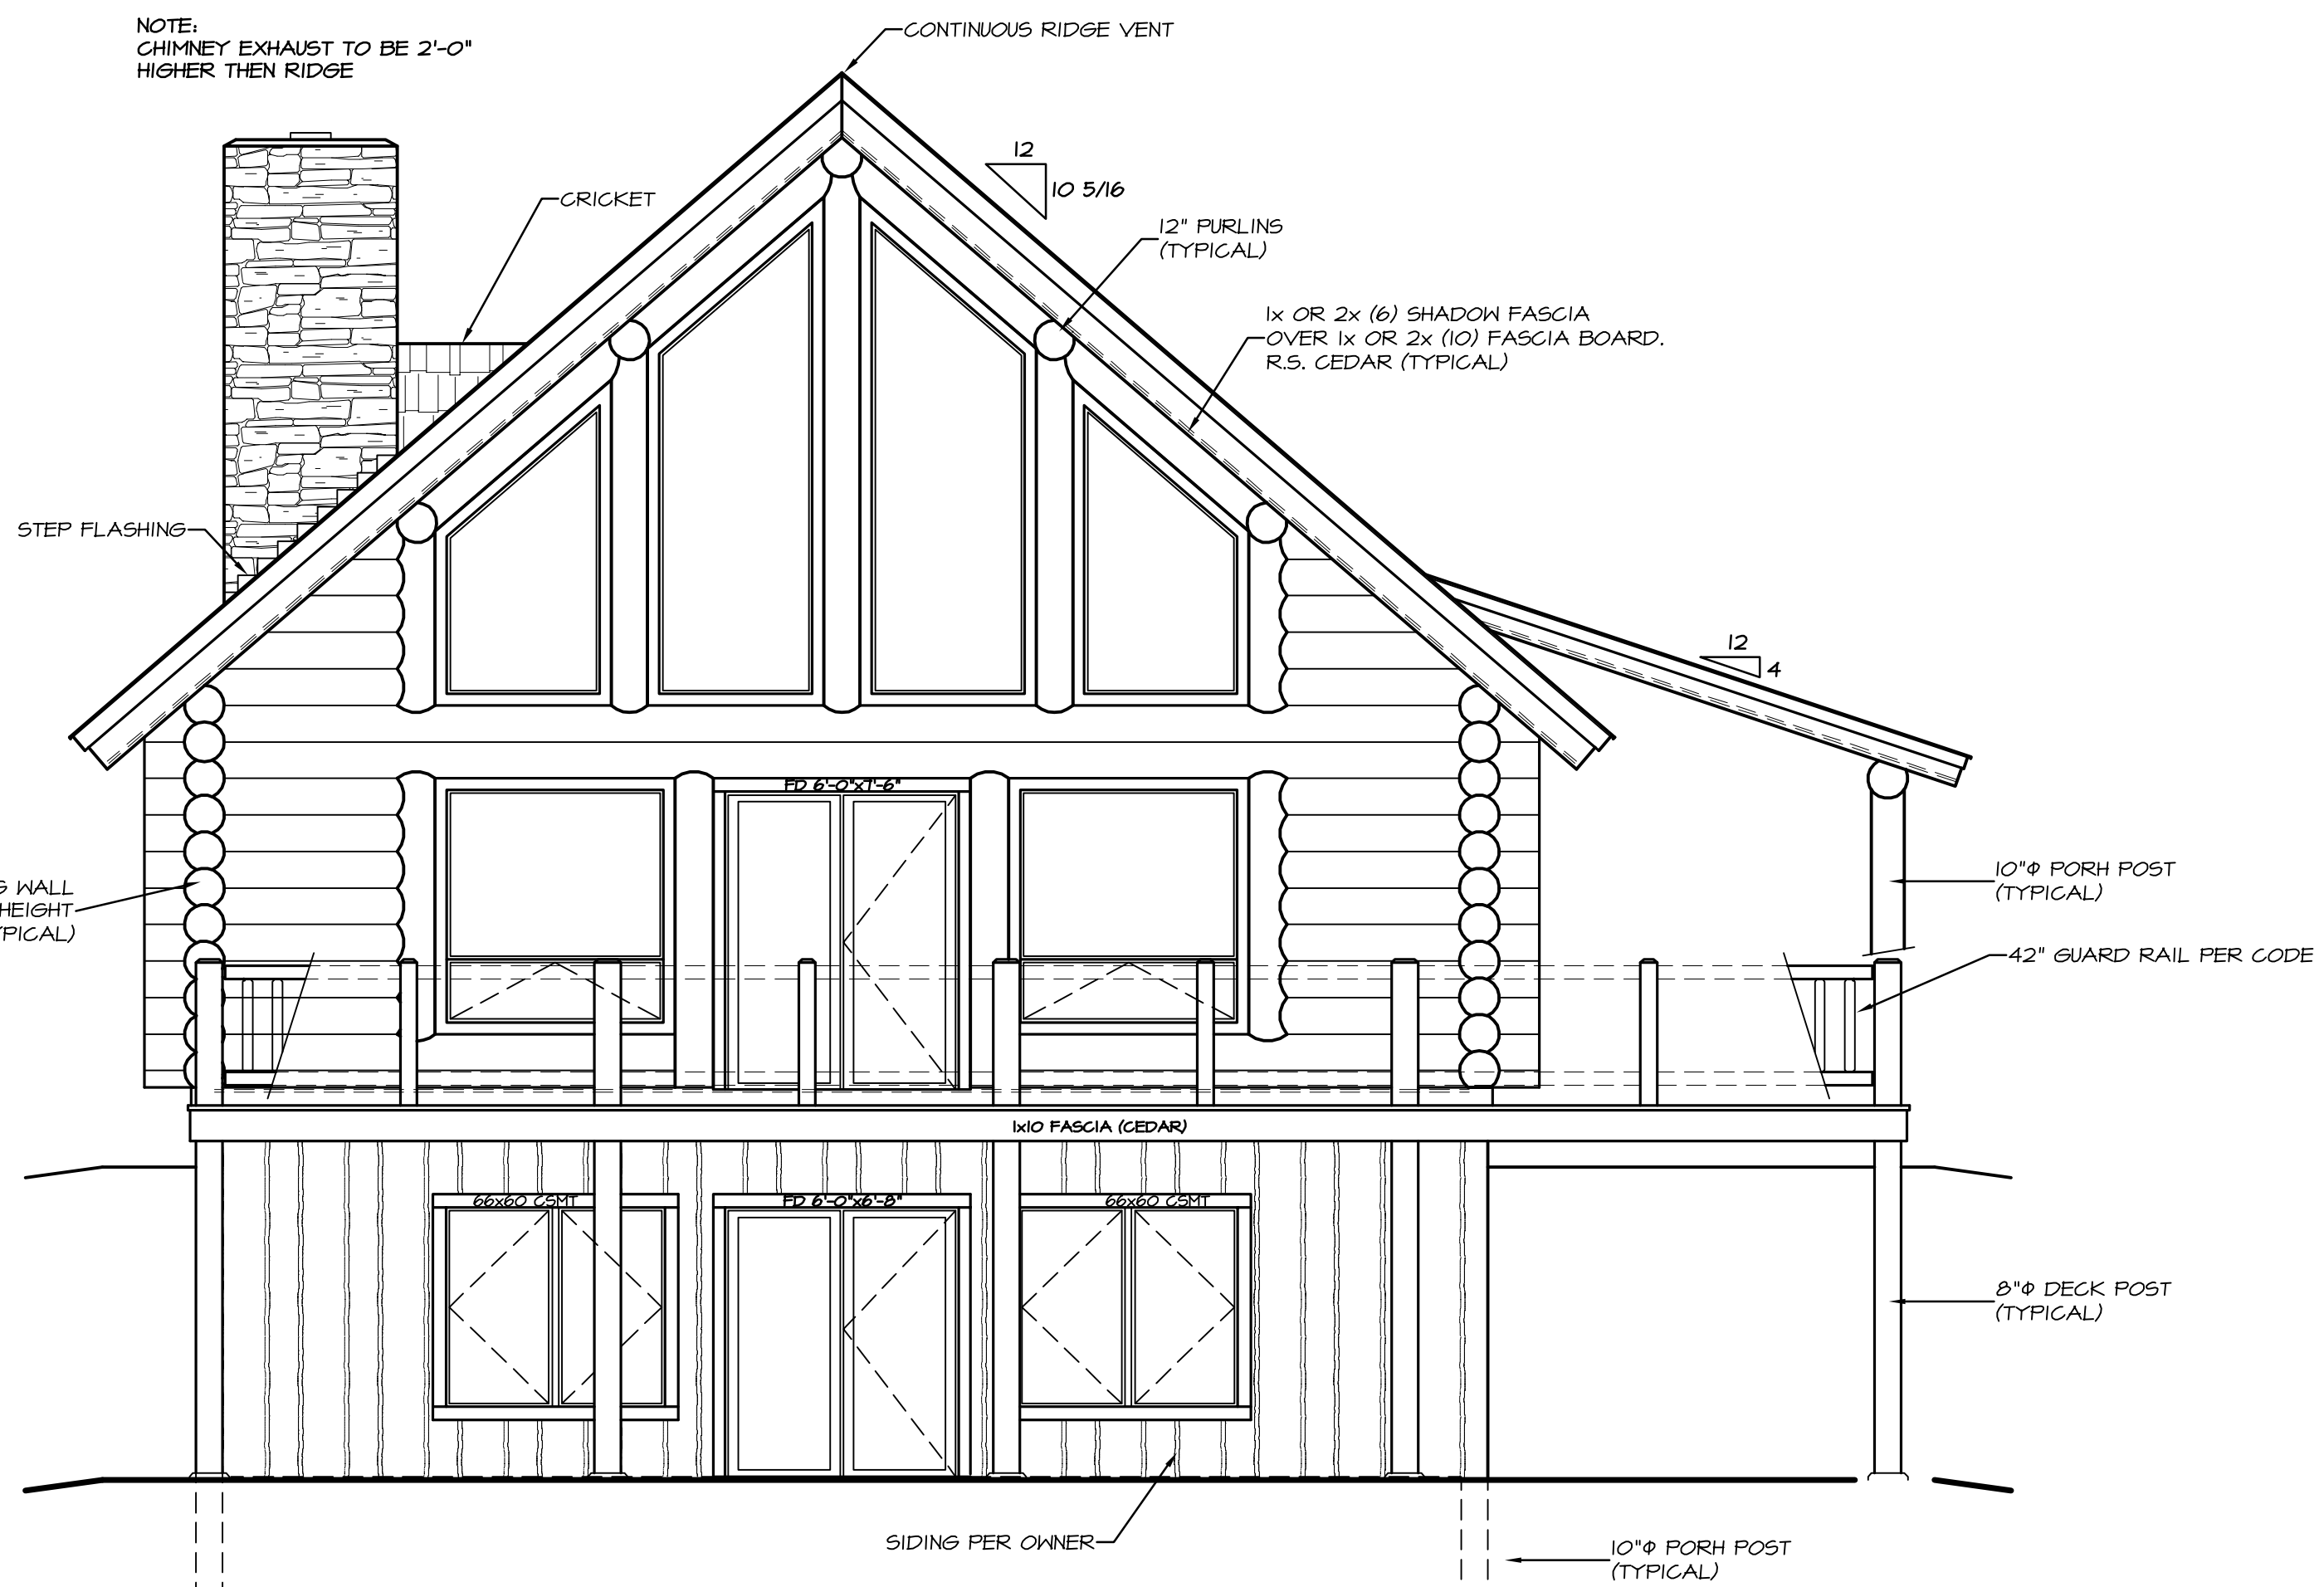

REAR ELEVATION
SCALE: 1/4" = 1'-0"

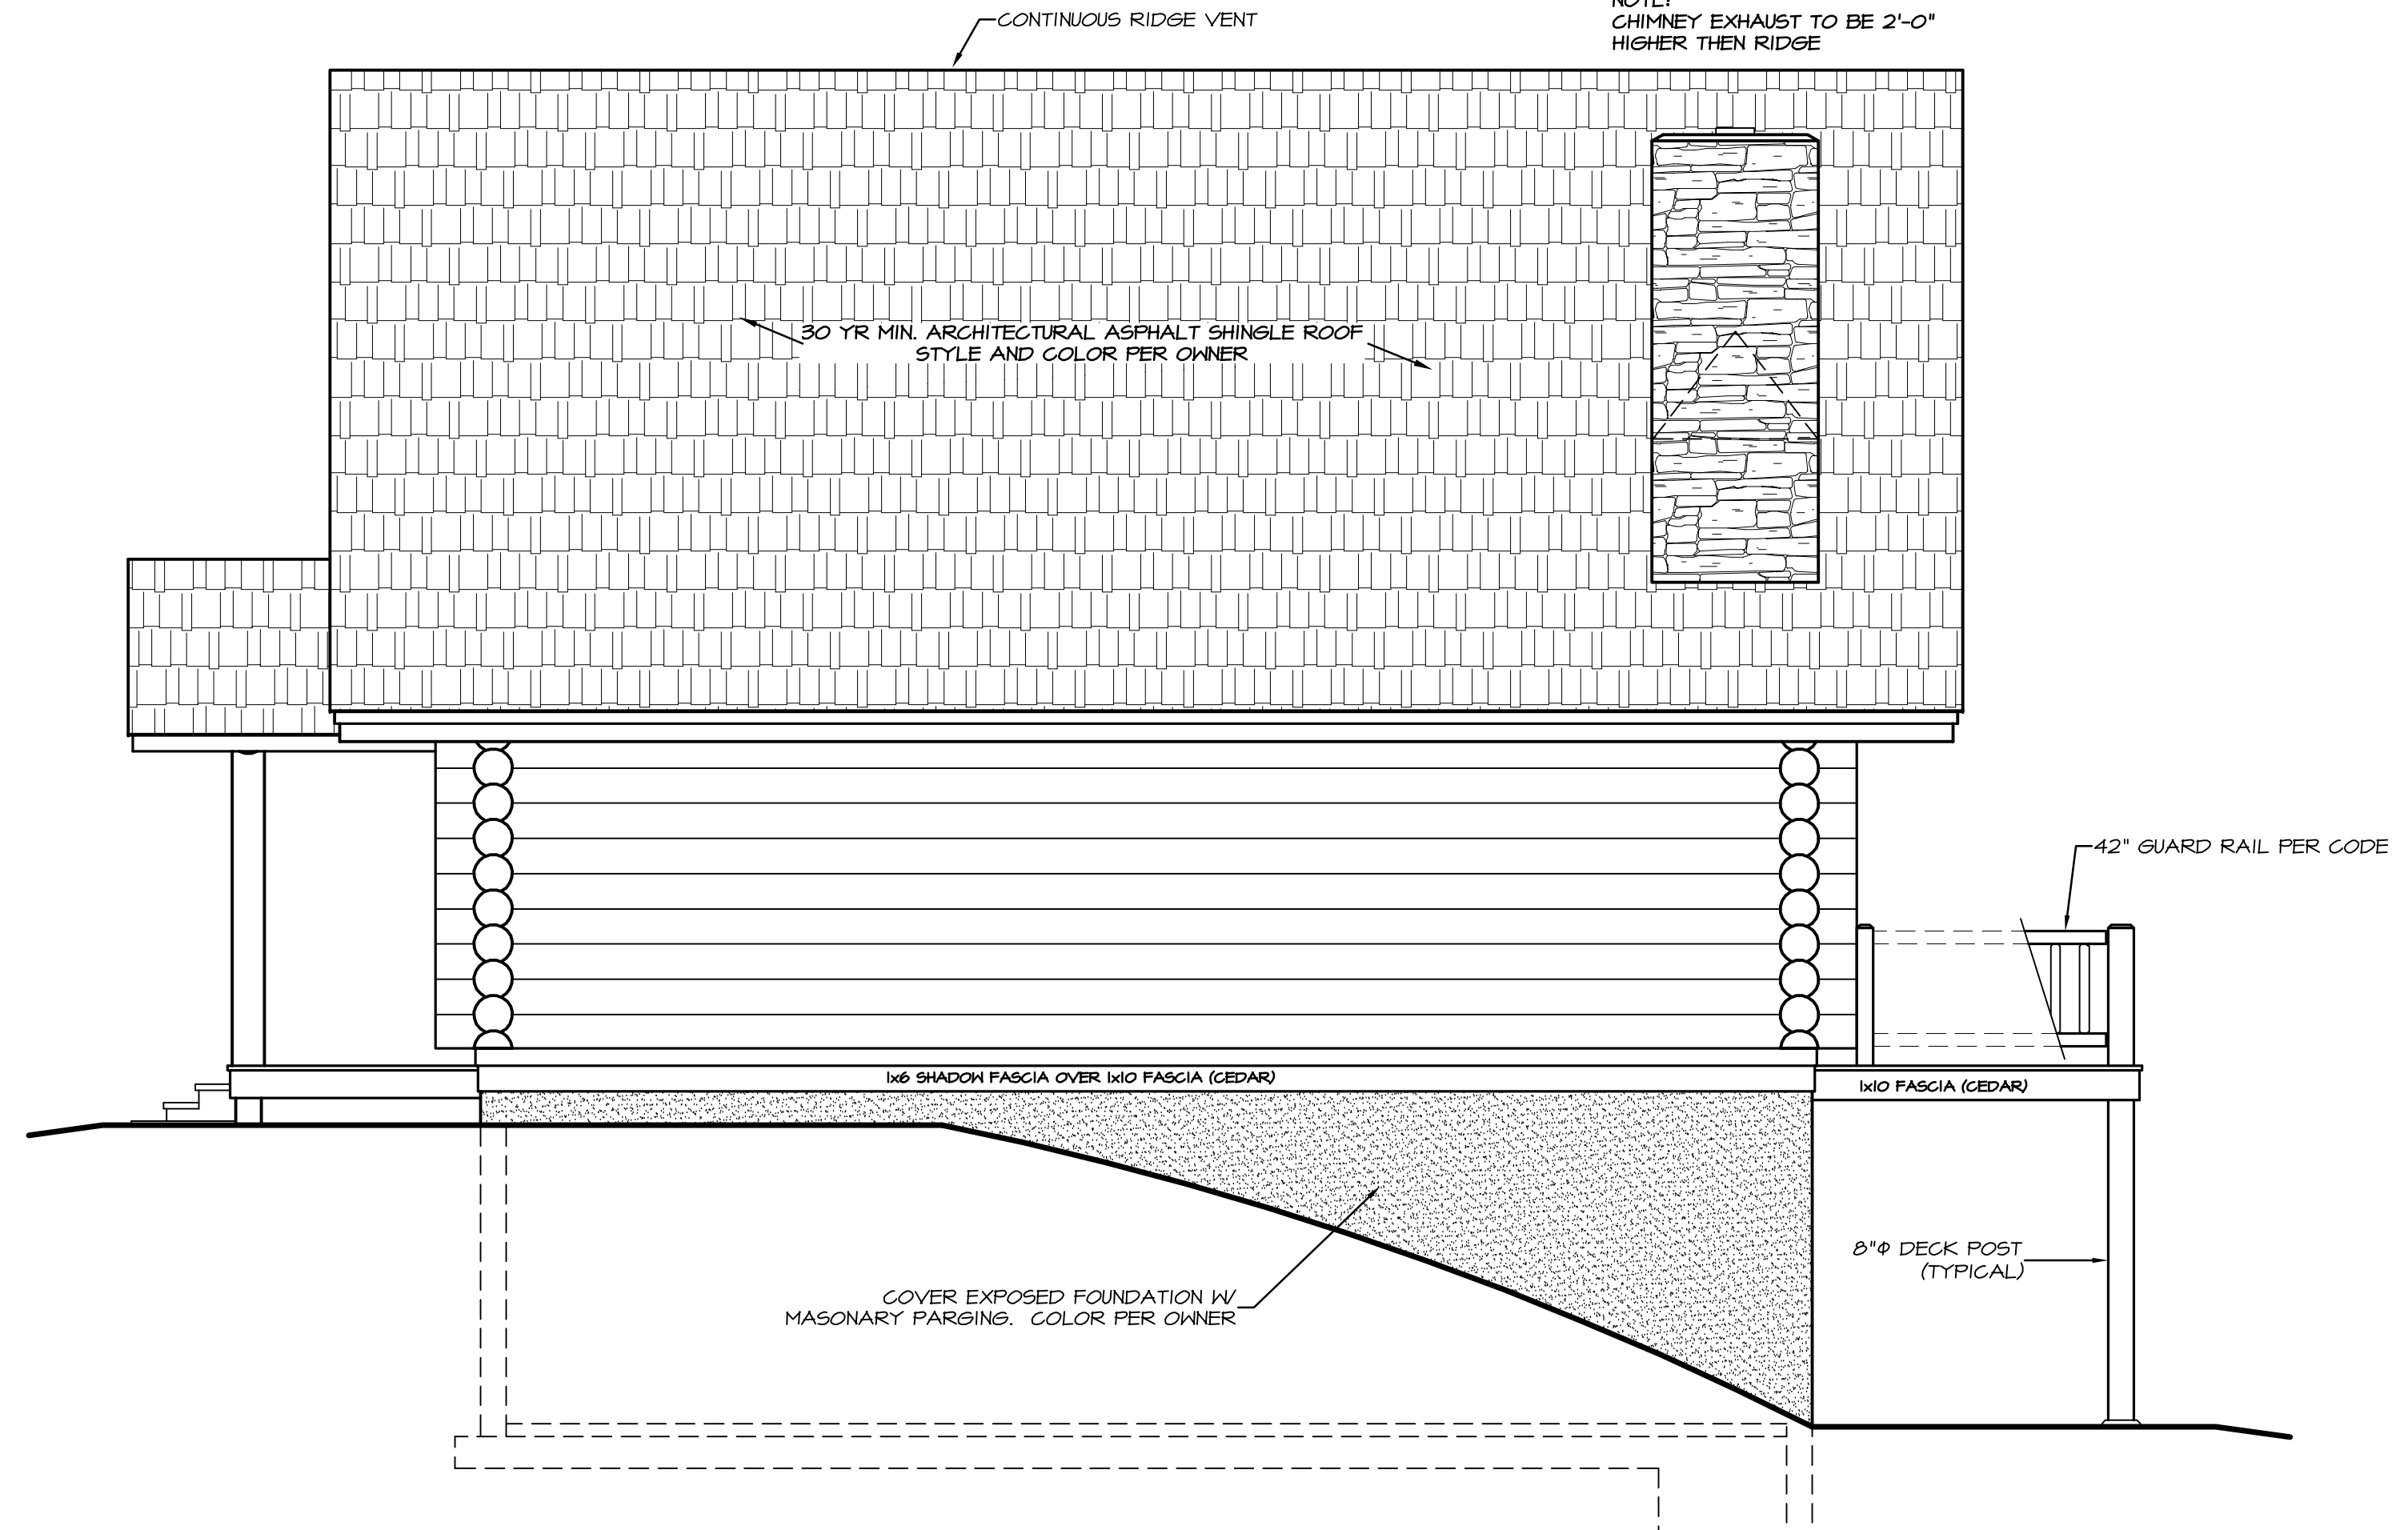

RIGHT SIDE ELEVATION
SCALE: 1/4" = 1'-0"

CONTRACTOR NOTE:
THE SPECIFICATIONS, WITHIN THIS PLAN SET ARE ACCURATE AS OF THE MOST RECENT DATE IN THE TITLE BLOCK. HOWEVER IT IS THE CONTRACTORS RESPONSIBILITY TO CONFIRM AND VERIFY ALL MEASUREMENTS & SPECIFICATIONS.

DRAWN BY:	REV.	SHEET
BDL	REV.	2 OF 1