

MAIN FLOOR PLAN
SCALE: 1/4" = 1'-0"


ALL ROOM DIMENSIONS ARE APPROXIMATE
ACTUAL DIMENSIONS MAY CHANGE IN THE
FIELD PER HVAC AND PLUMBING WALL
THICKNESS REQUIREMENTS.
FIRE SUPPRESSION PLANS TO
LOCAL CODES BY OTHERS IF
REQUIRED.

SQUARE FOOTAGE:	
MAIN FLOOR:	1657 SQ. FT.
UPPER FLOOR:	1115 SQ. FT.
TOTAL LIVABLE:	2772 SQ. FT.
PORCH:	295 SQ. FT.
TOTAL UNDER ROOF:	3067 SQ. FT.

CONTRACTOR NOTE:
THE SPECIFICATIONS, WITHIN THIS PLAN SET ARE
ACCURATE AS OF THE MOST RECENT DATE IN THE
TITLE BLOCK. HOWEVER IT IS THE CONTRACTORS
RESPONSIBILITY TO CONFIRM AND VERIFY ALL
MEASUREMENTS & SPECIFICATIONS.

ALL WINDOW OPENINGS, LOG TRUSSES,
LOG RAFTERS, POSTS AND GABLE
ENDS REQUIRE FIELD TRIMMING.

PER SPECS SHEET #1	DATE	7-13-12
JOB #	21211	LOG SIZE
12" φ		
DRAWN BY:	REV.	SHEET
BDL	REV.	2
		OF
		12

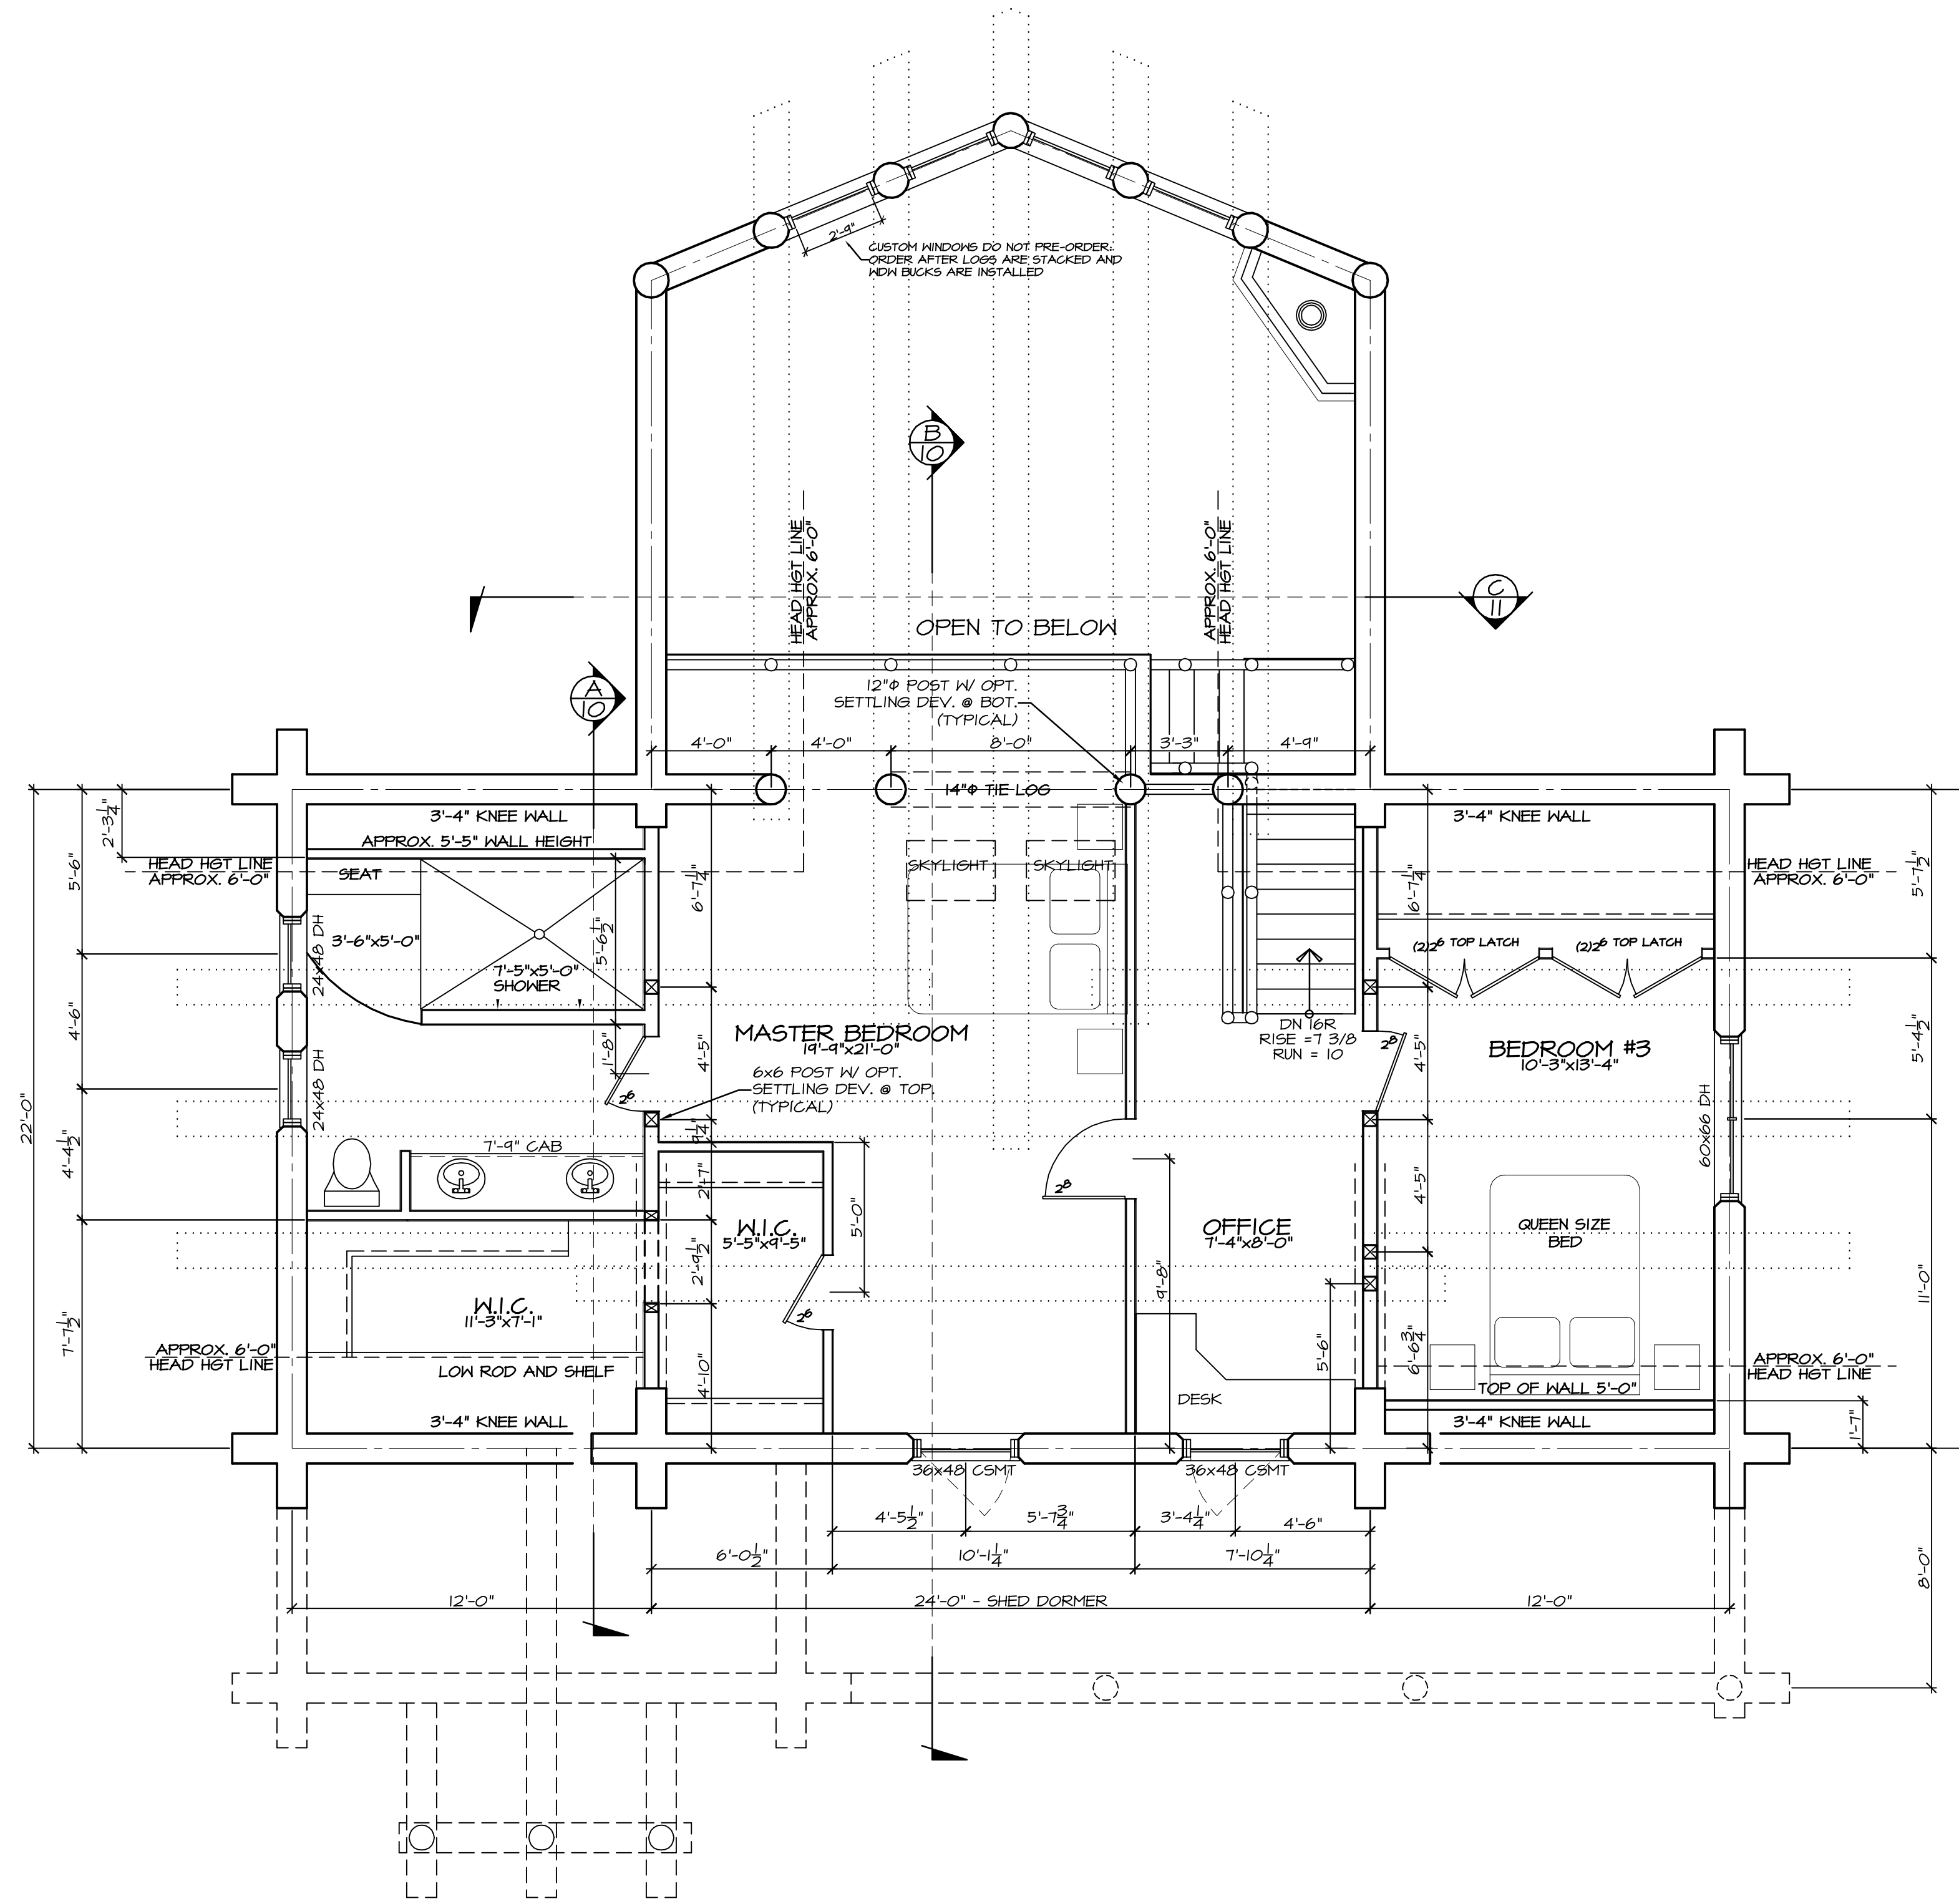

UPPER FLOOR PLAN
SCALE: 1/4" = 1'-0"

ALL ROOM DIMENSIONS ARE APPROXIMATE
ACTUAL DIMENSIONS MAY CHANGE IN THE
FIELD PER HVAC AND PLUMBING WALL
THICKNESS REQUIREMENTS.
FIRE SUPPRESSION PLANS TO
LOCAL CODES BY OTHERS IF
REQUIRED.

SQUARE FOOTAGE:	
MAIN FLOOR:	1657 SQ. FT.
UPPER FLOOR:	1115 SQ. FT.
TOTAL LIVABLE:	2772 SQ. FT.
PORCH:	295 SQ. FT.
TOTAL UNDER ROOF:	3067 SQ. FT.

UPPER FLOOR PLAN

QuickDraw Design


BRADLEY D. LETZIG
450 BROTHERS WAY
CORVALLIS, MT 59928
Phone # (406) 570-1046
Fax # (866) 507-2284
brad@quickdrawdesign.net

DATE	7-13-12
JOB #	21211
LOG SIZE	12" Φ
PER SPECS SHEET #1	
DRAWN BY:	BDL
REV.	
SHEET	3
OF	12

ALL WINDOW OPENINGS, LOG TRUSSES,
LOG RAFTERS, POSTS AND GABLE
ENDS REQUIRE FIELD TRIMMING.

CONTRACTOR NOTE:
THE SPECIFICATIONS, WITHIN THIS PLAN SET ARE
ACCURATE AS OF THE MOST RECENT DATE IN THE
TITLE BLOCK. HOWEVER IT IS THE CONTRACTORS
RESPONSIBILITY TO CONFIRM AND VERIFY ALL
MEASUREMENTS & SPECIFICATIONS.

DRAWN BY:	REV.	SHEET
BDL		4
	REV.	OF
		12

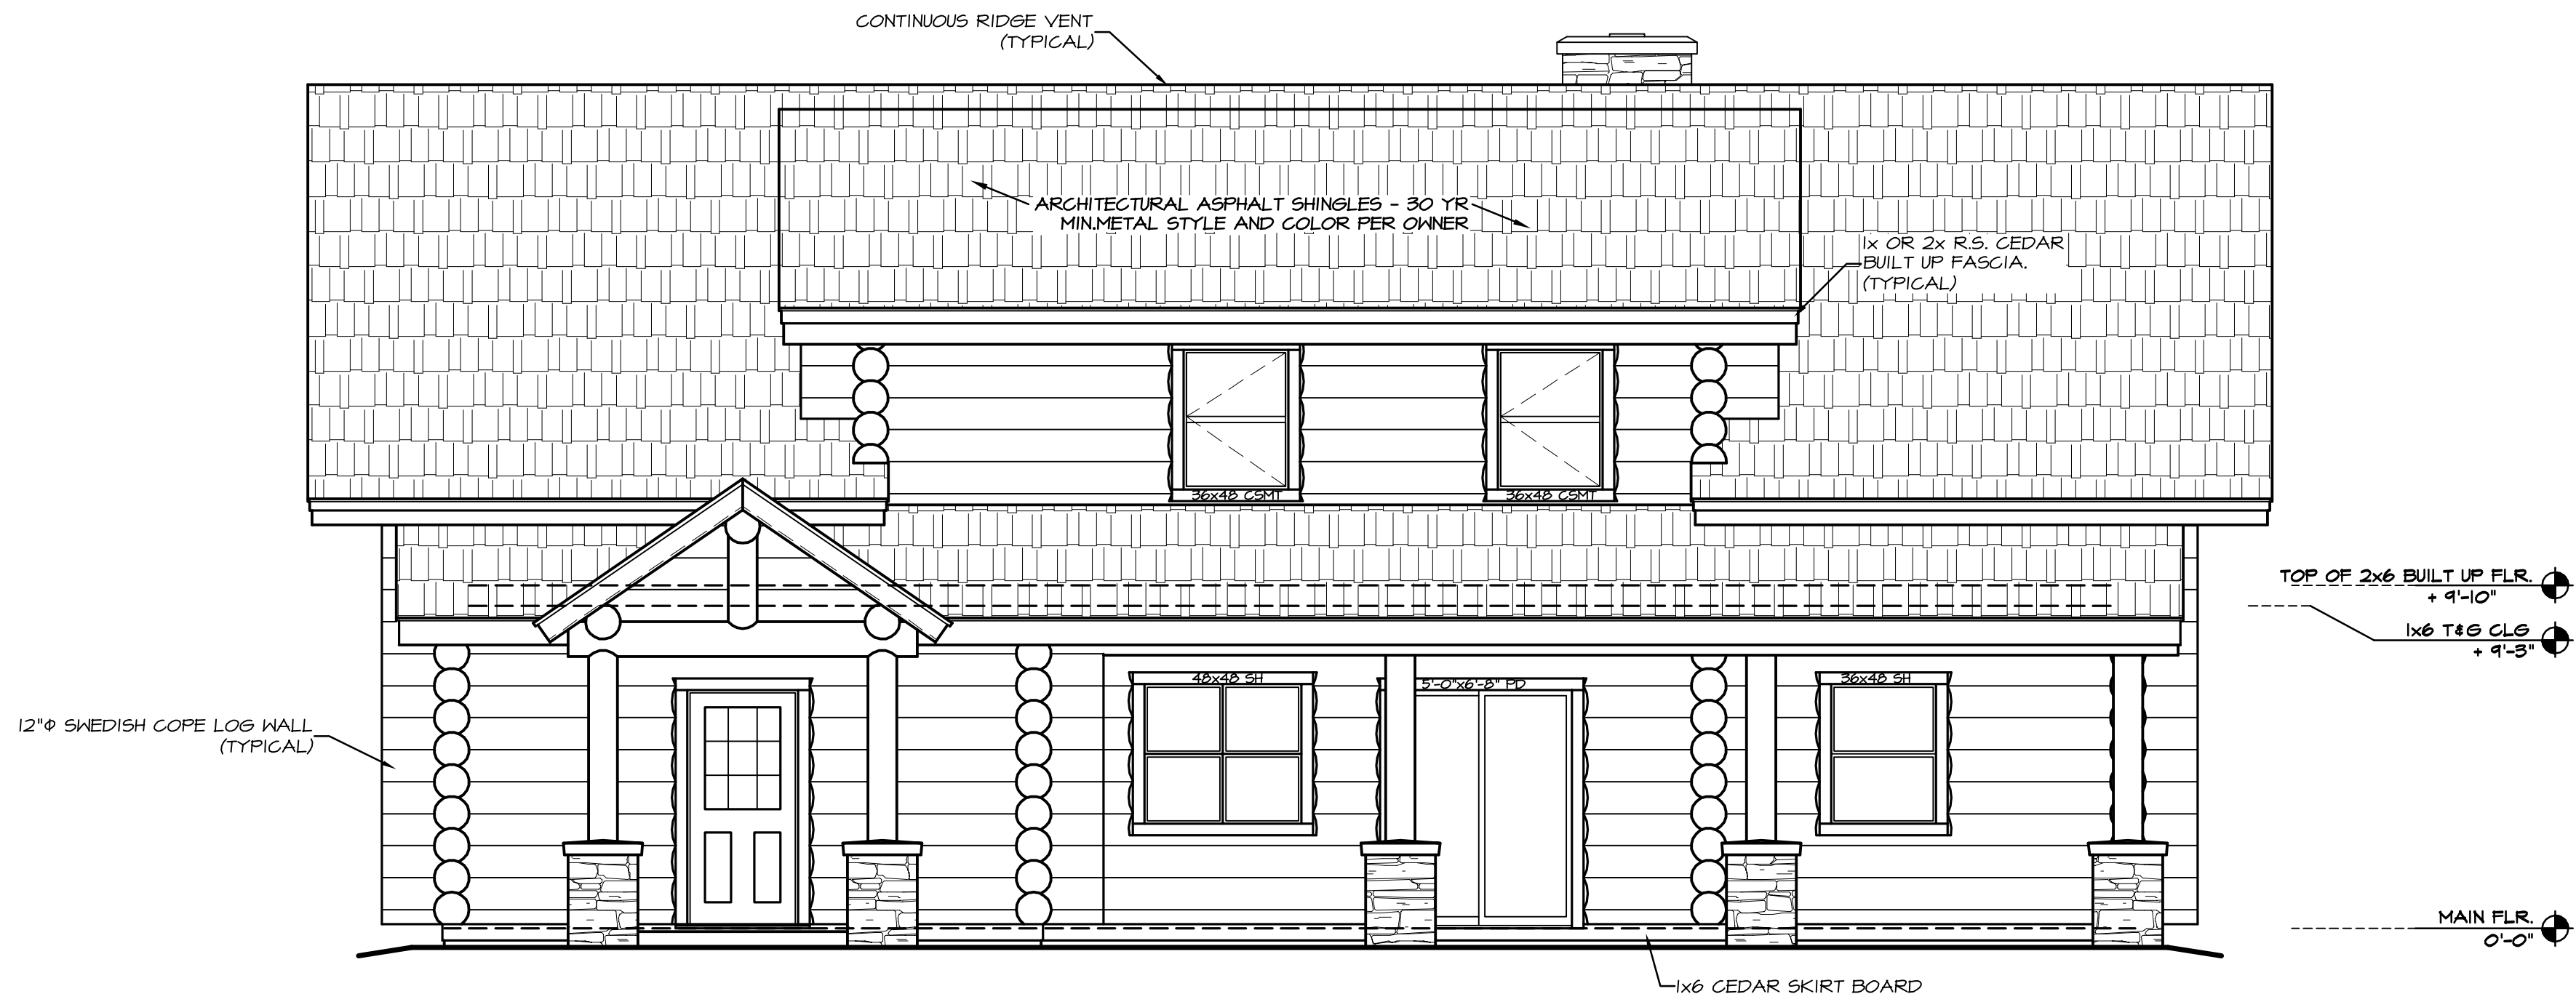


FRONT ELEVATION

SCALE : 1/4" = 1'-0"

TOP OF 2x6 BUILT UP FLR. + 9'-10"
1x6 T&G CLS + 9'-3"
MAIN FLR. 0'-0"

APPROXIMATE FINAL GRADE SHOWN. ACTUAL FINAL GRADE TO BE DETERMINED ON SITE PER OWNER & BUILDER. SLOPE AWAY FROM STRUCTURE PER CODE.

THESE ELEVATIONS ARE GRAPHIC REPRESENTATIONS ONLY. REFER TO BUILDING SECTION PAGES FOR ELEVATION DIMENSIONS, DETAILS & STACK HEIGHTS.

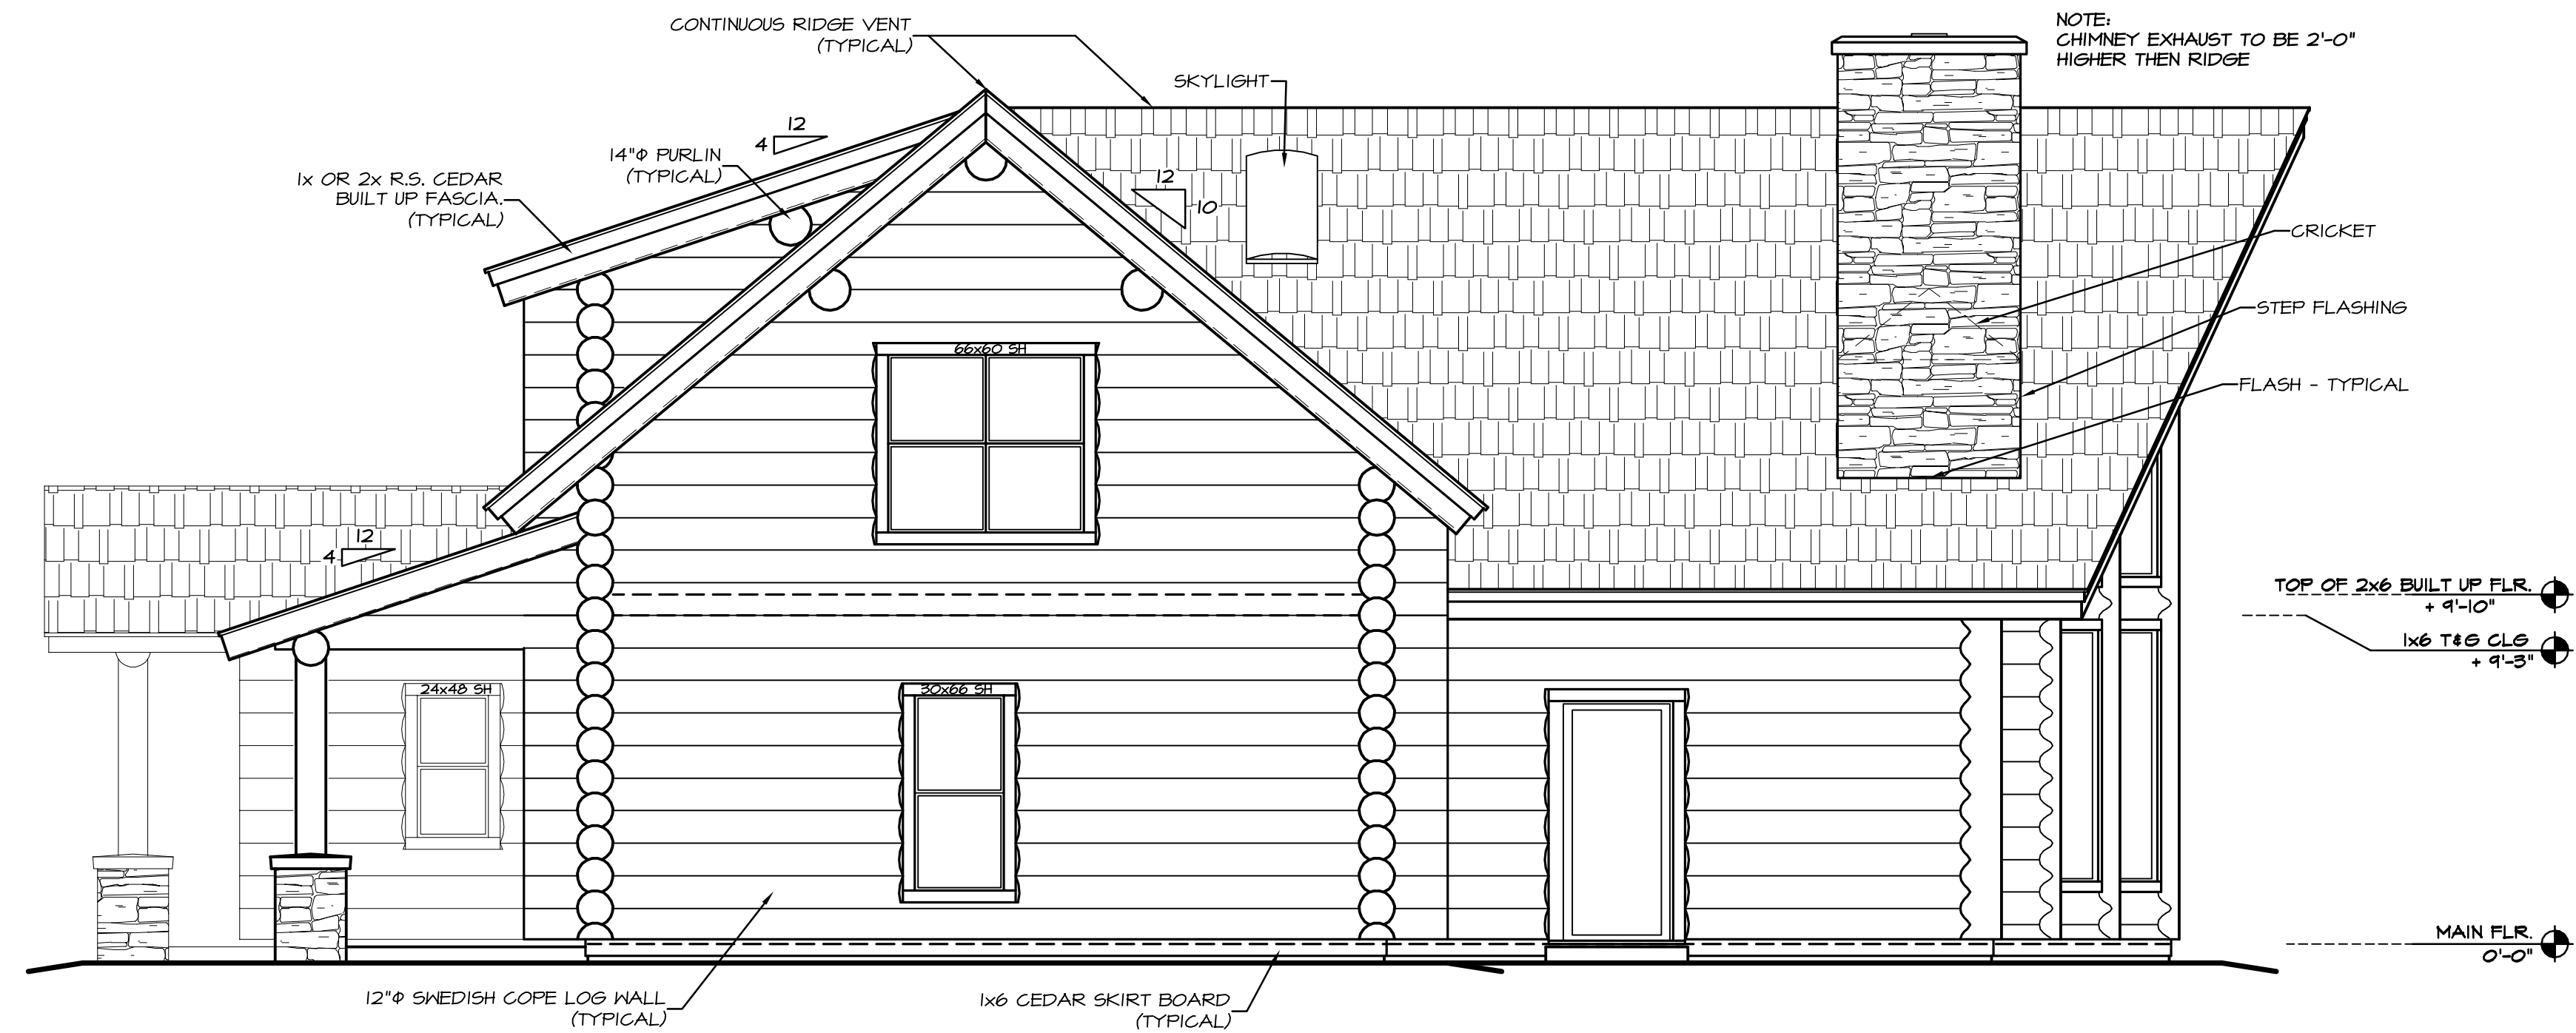

RIGHT ELEVATION

SCALE : 1/4" = 1'-0"

TOP OF 2x6 BUILT UP FLR. + 9'-10"
1x6 T&G CLS + 9'-3"
MAIN FLR. 0'-0"

NOTE: CHIMNEY EXHAUST TO BE 2'-0" HIGHER THEN RIDGE

CONTRACTOR NOTE:
THE SPECIFICATIONS WITHIN THIS PLAN SET ARE ACCURATE AS OF THE MOST RECENT DATE IN THE TITLE BLOCK. HOWEVER IT IS THE CONTRACTORS RESPONSIBILITY TO CONFIRM AND VERIFY ALL MEASUREMENTS & SPECIFICATIONS.

ALL WINDOW OPENINGS, LOG TRUSSES, LOG RAFTERS, POSTS AND GABLE ENDS REQUIRE FIELD TRIMMING.